


Caffery Greenhouse
East Elevation
1/4" = 1'
10-17-00
54' long
trusses 6' on center
v19

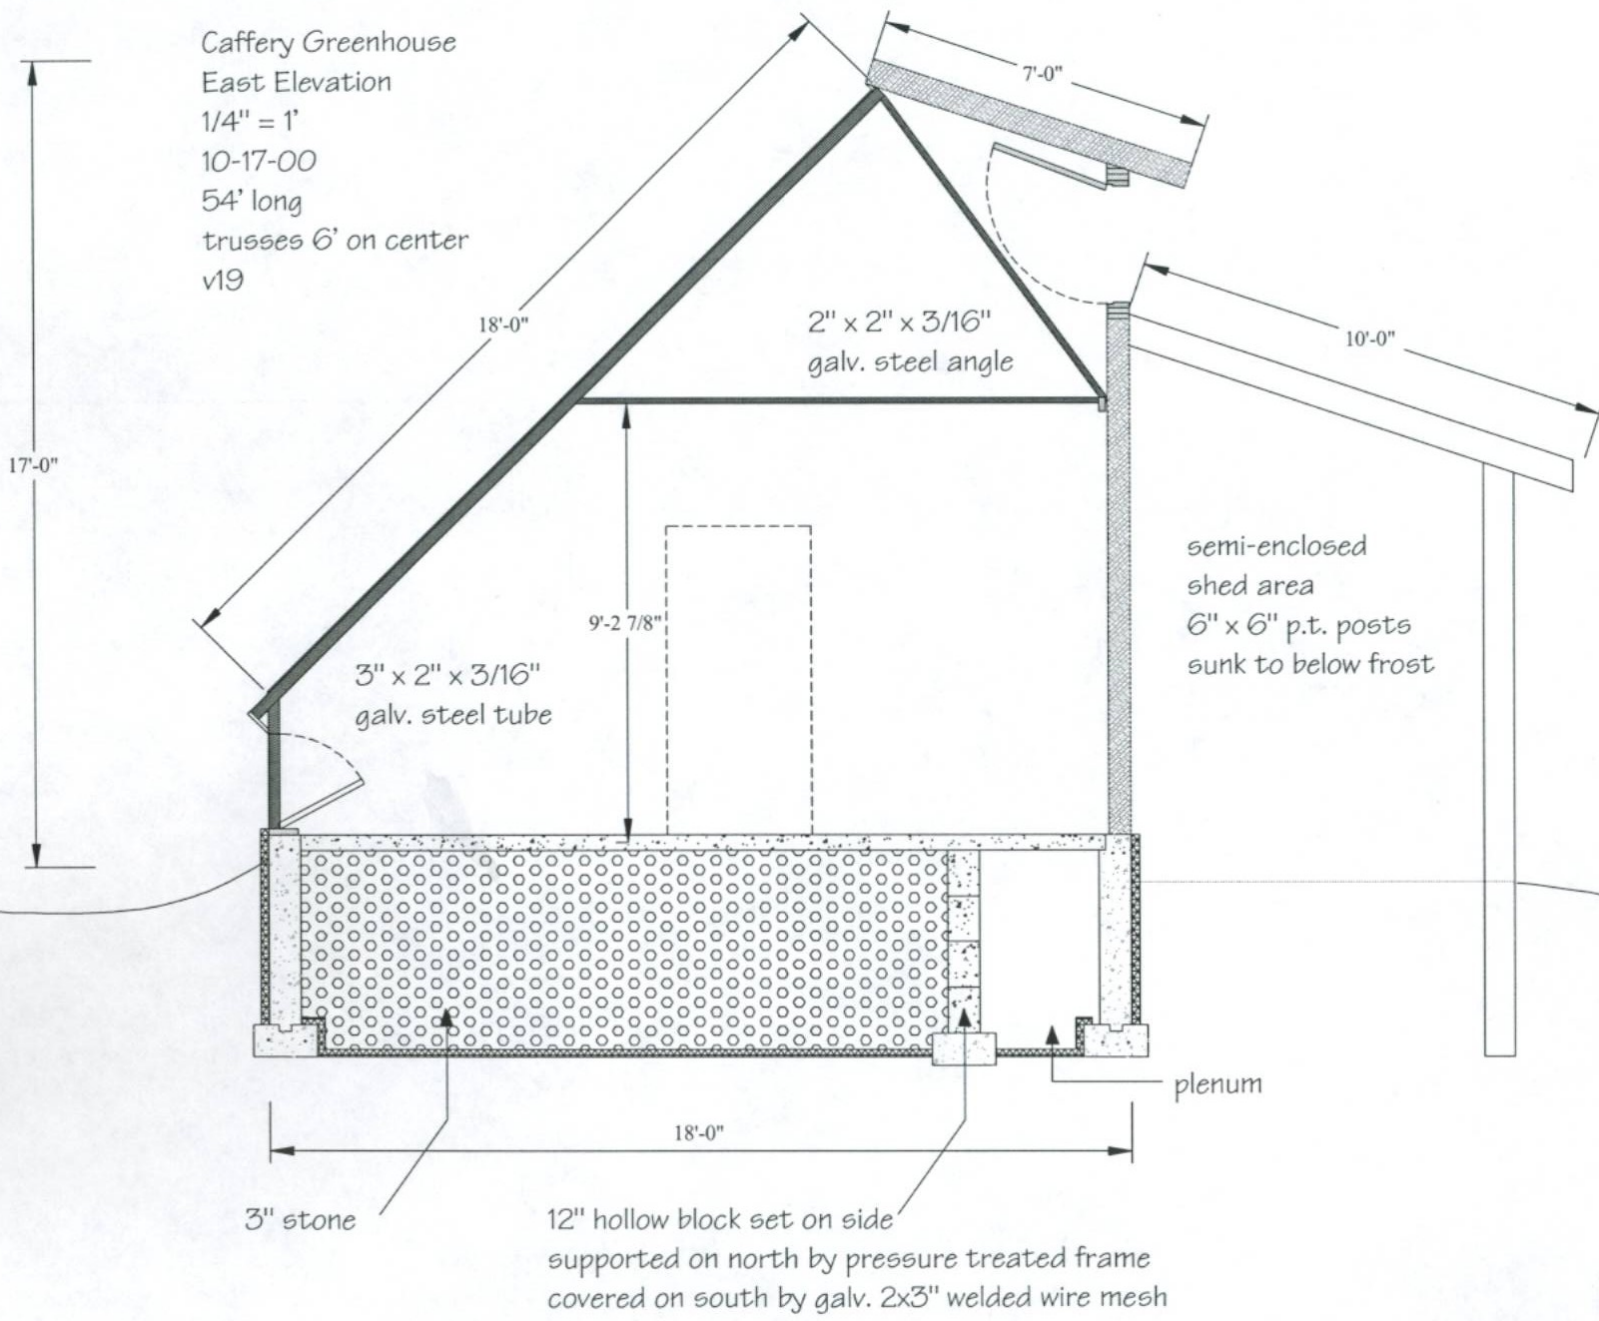

semi-enclosed
shed area
6" x 6" p.t. posts
sunk to below frost

plenum

3" stone

12" hollow block set on side
supported on north by pressure treated frame
covered on south by galv. 2x3" welded wire mesh